


GROUND (1 ST) FLOOR PLAN

SCALE: 1/16" = 1'-0"



PROPOSED SUITE, STOREY 'NAOMI PARK' RESIDENCE
LOT · 9, SOUTHVIEW DR. SUDBURY

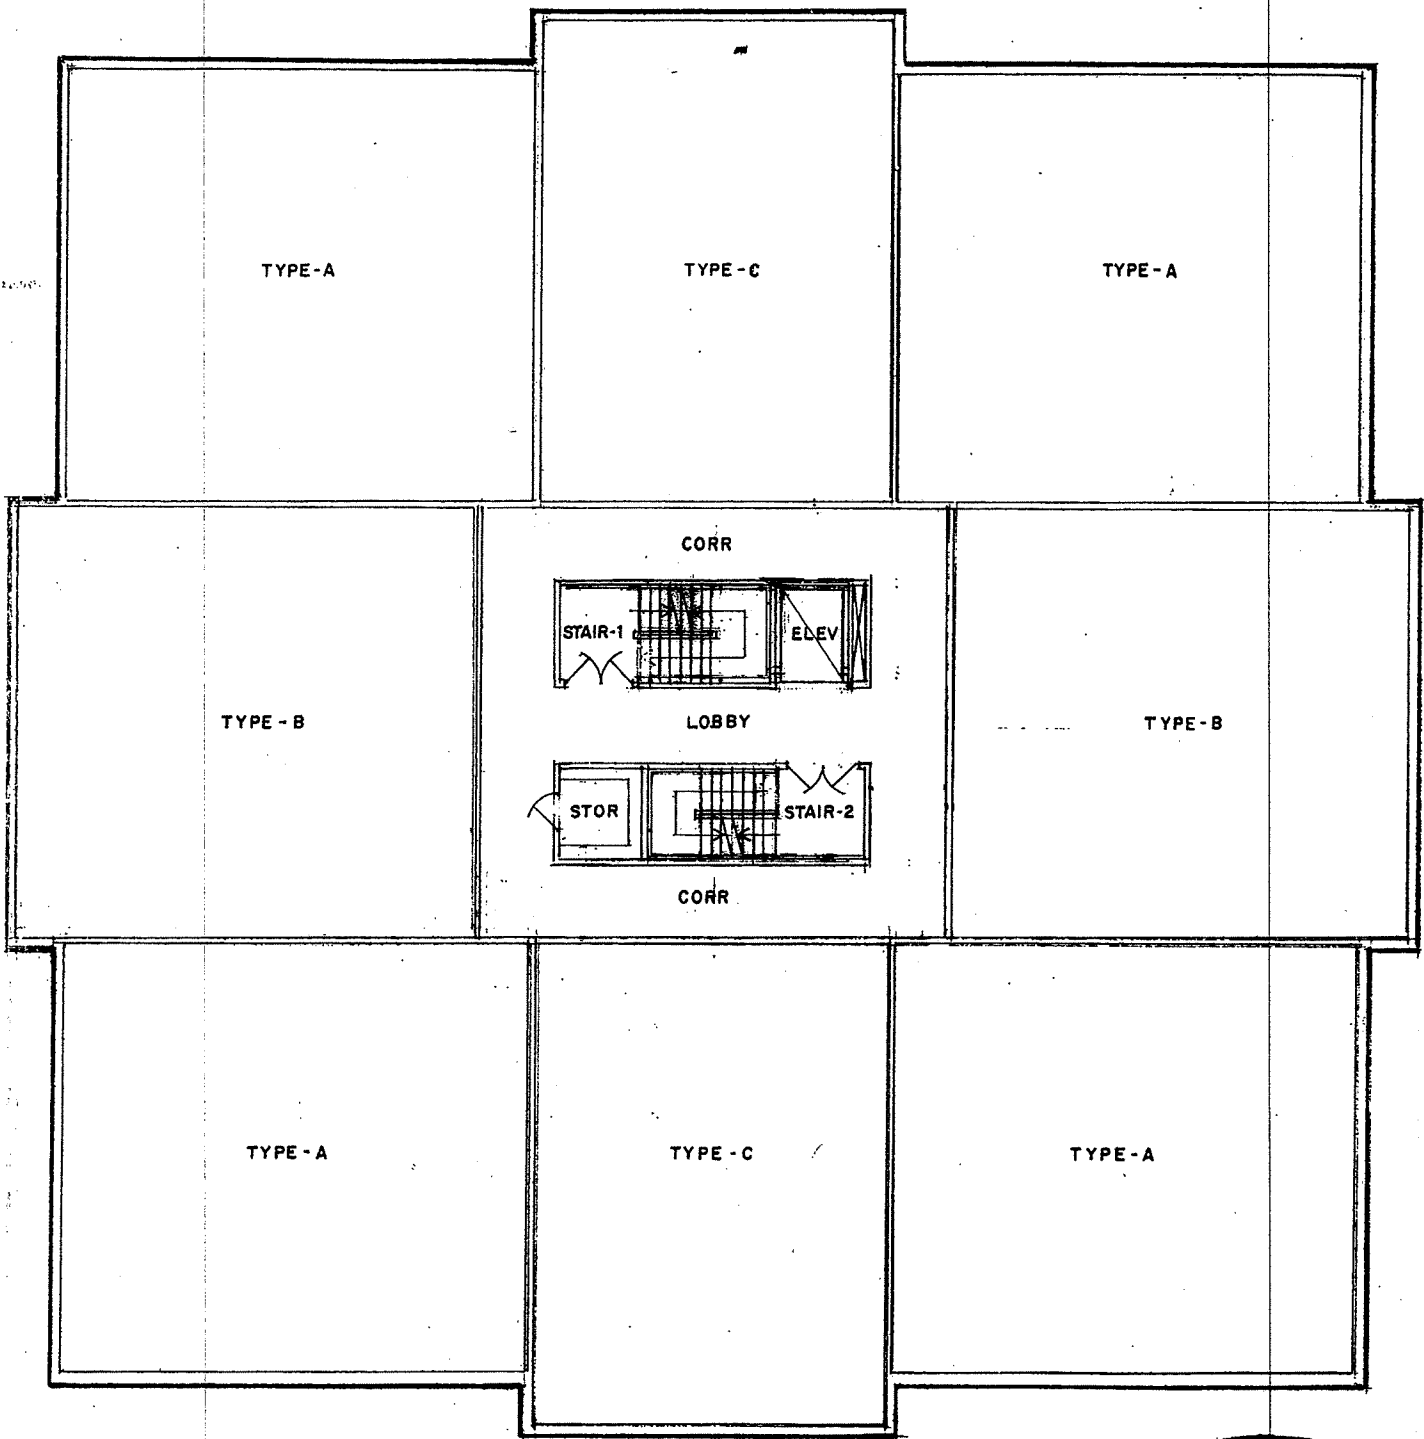


SUITES PLAN TYPICAL LAYOUT FOR FLOORS

SCALE - 1/16" = 1'-0"

TYPE - A 1500 sq ft (457 sq m) TYPE - B 1400 sq ft (428 sq m) TYPE - C 1230 sq ft (375 sq m)



PROPOSED SUITE CONDOMINIUM BUILDING - NAOMI PARK RESIDENCES
LOT 9 - SOUTHVIEW DRIVE

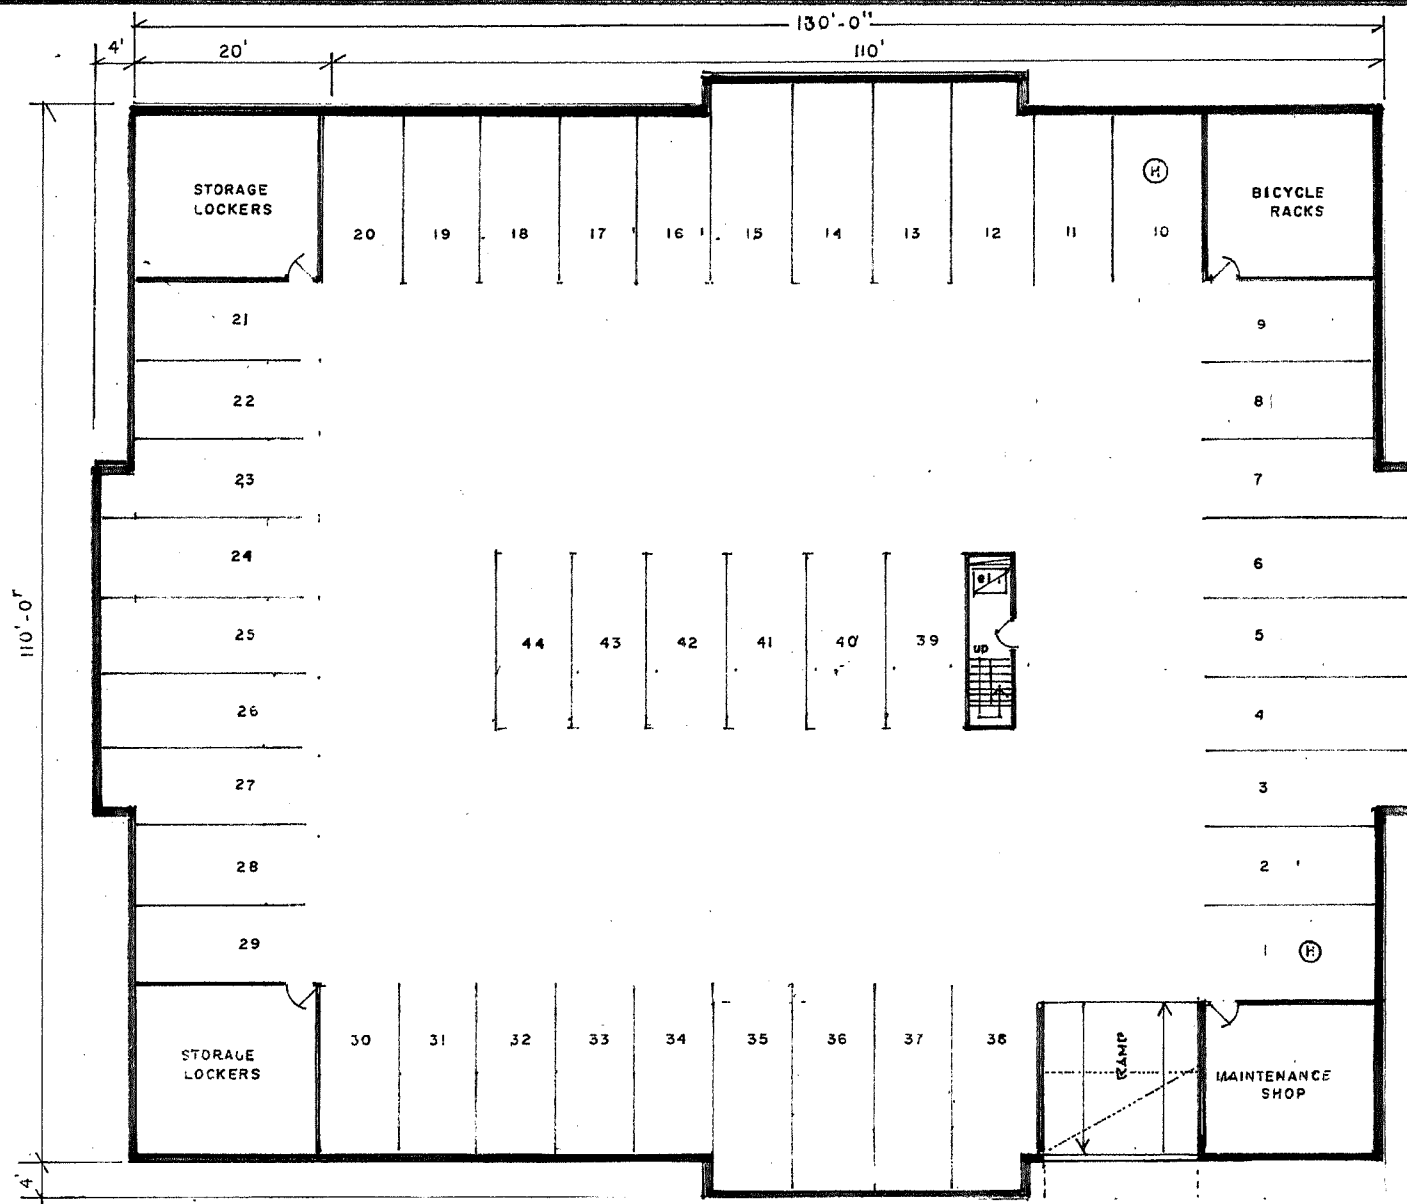

BASEMENT PLAN - PARKING GARAGE LAYOUT

SCALE: 1" = 20'

- 44 SPACES - 2.6m x 6m
- 44 STORAGE LOCKERS - 3' X 4'
- 16 LOCKING BICYCLE STANDS

